


S=1:500

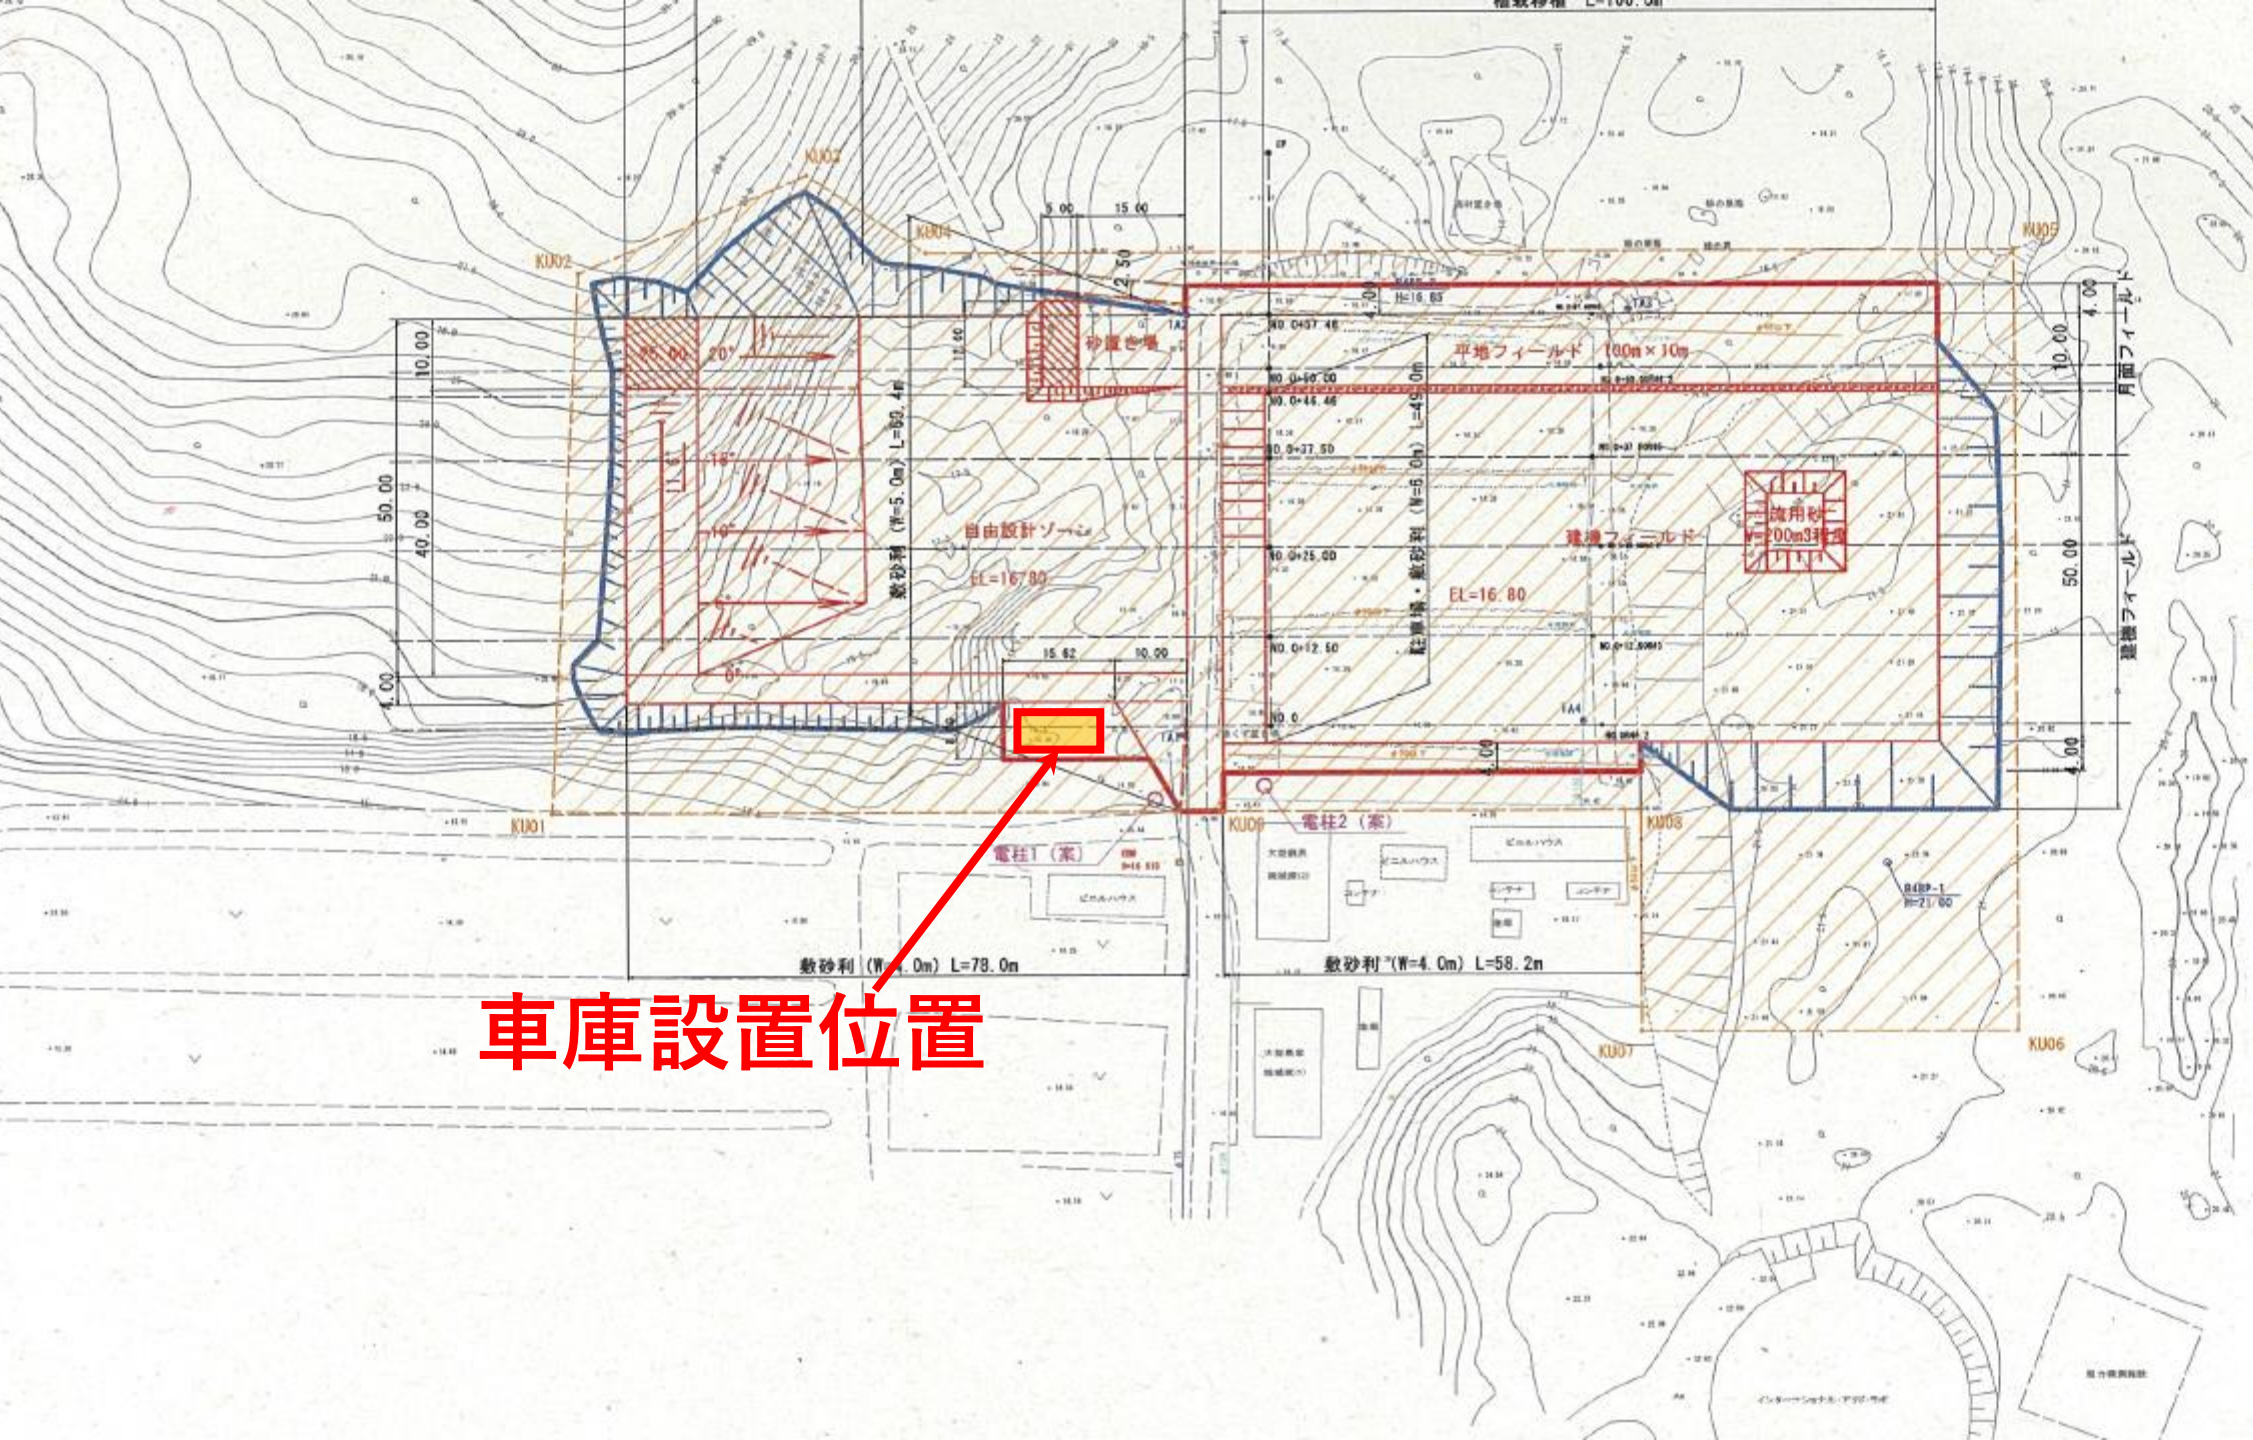

面積 A=17,647

座標一覧表

点名	X座標	Y座標
KU01	-51415.471	-
KU02	-51345.470	-
KU03	-51319.766	-
KU04	-51322.598	-
KU05	-51258.365	-
KU06	-51357.245	-
KU07	-51379.461	-
KU08	-51351.366	-
KU09	-51375.967	-

凡例

	切土
	灌漑用水管φ100
	灌漑用水管φ75
	灌漑用水管φ50以下
	電柱標準位置

車庫設置位置

